


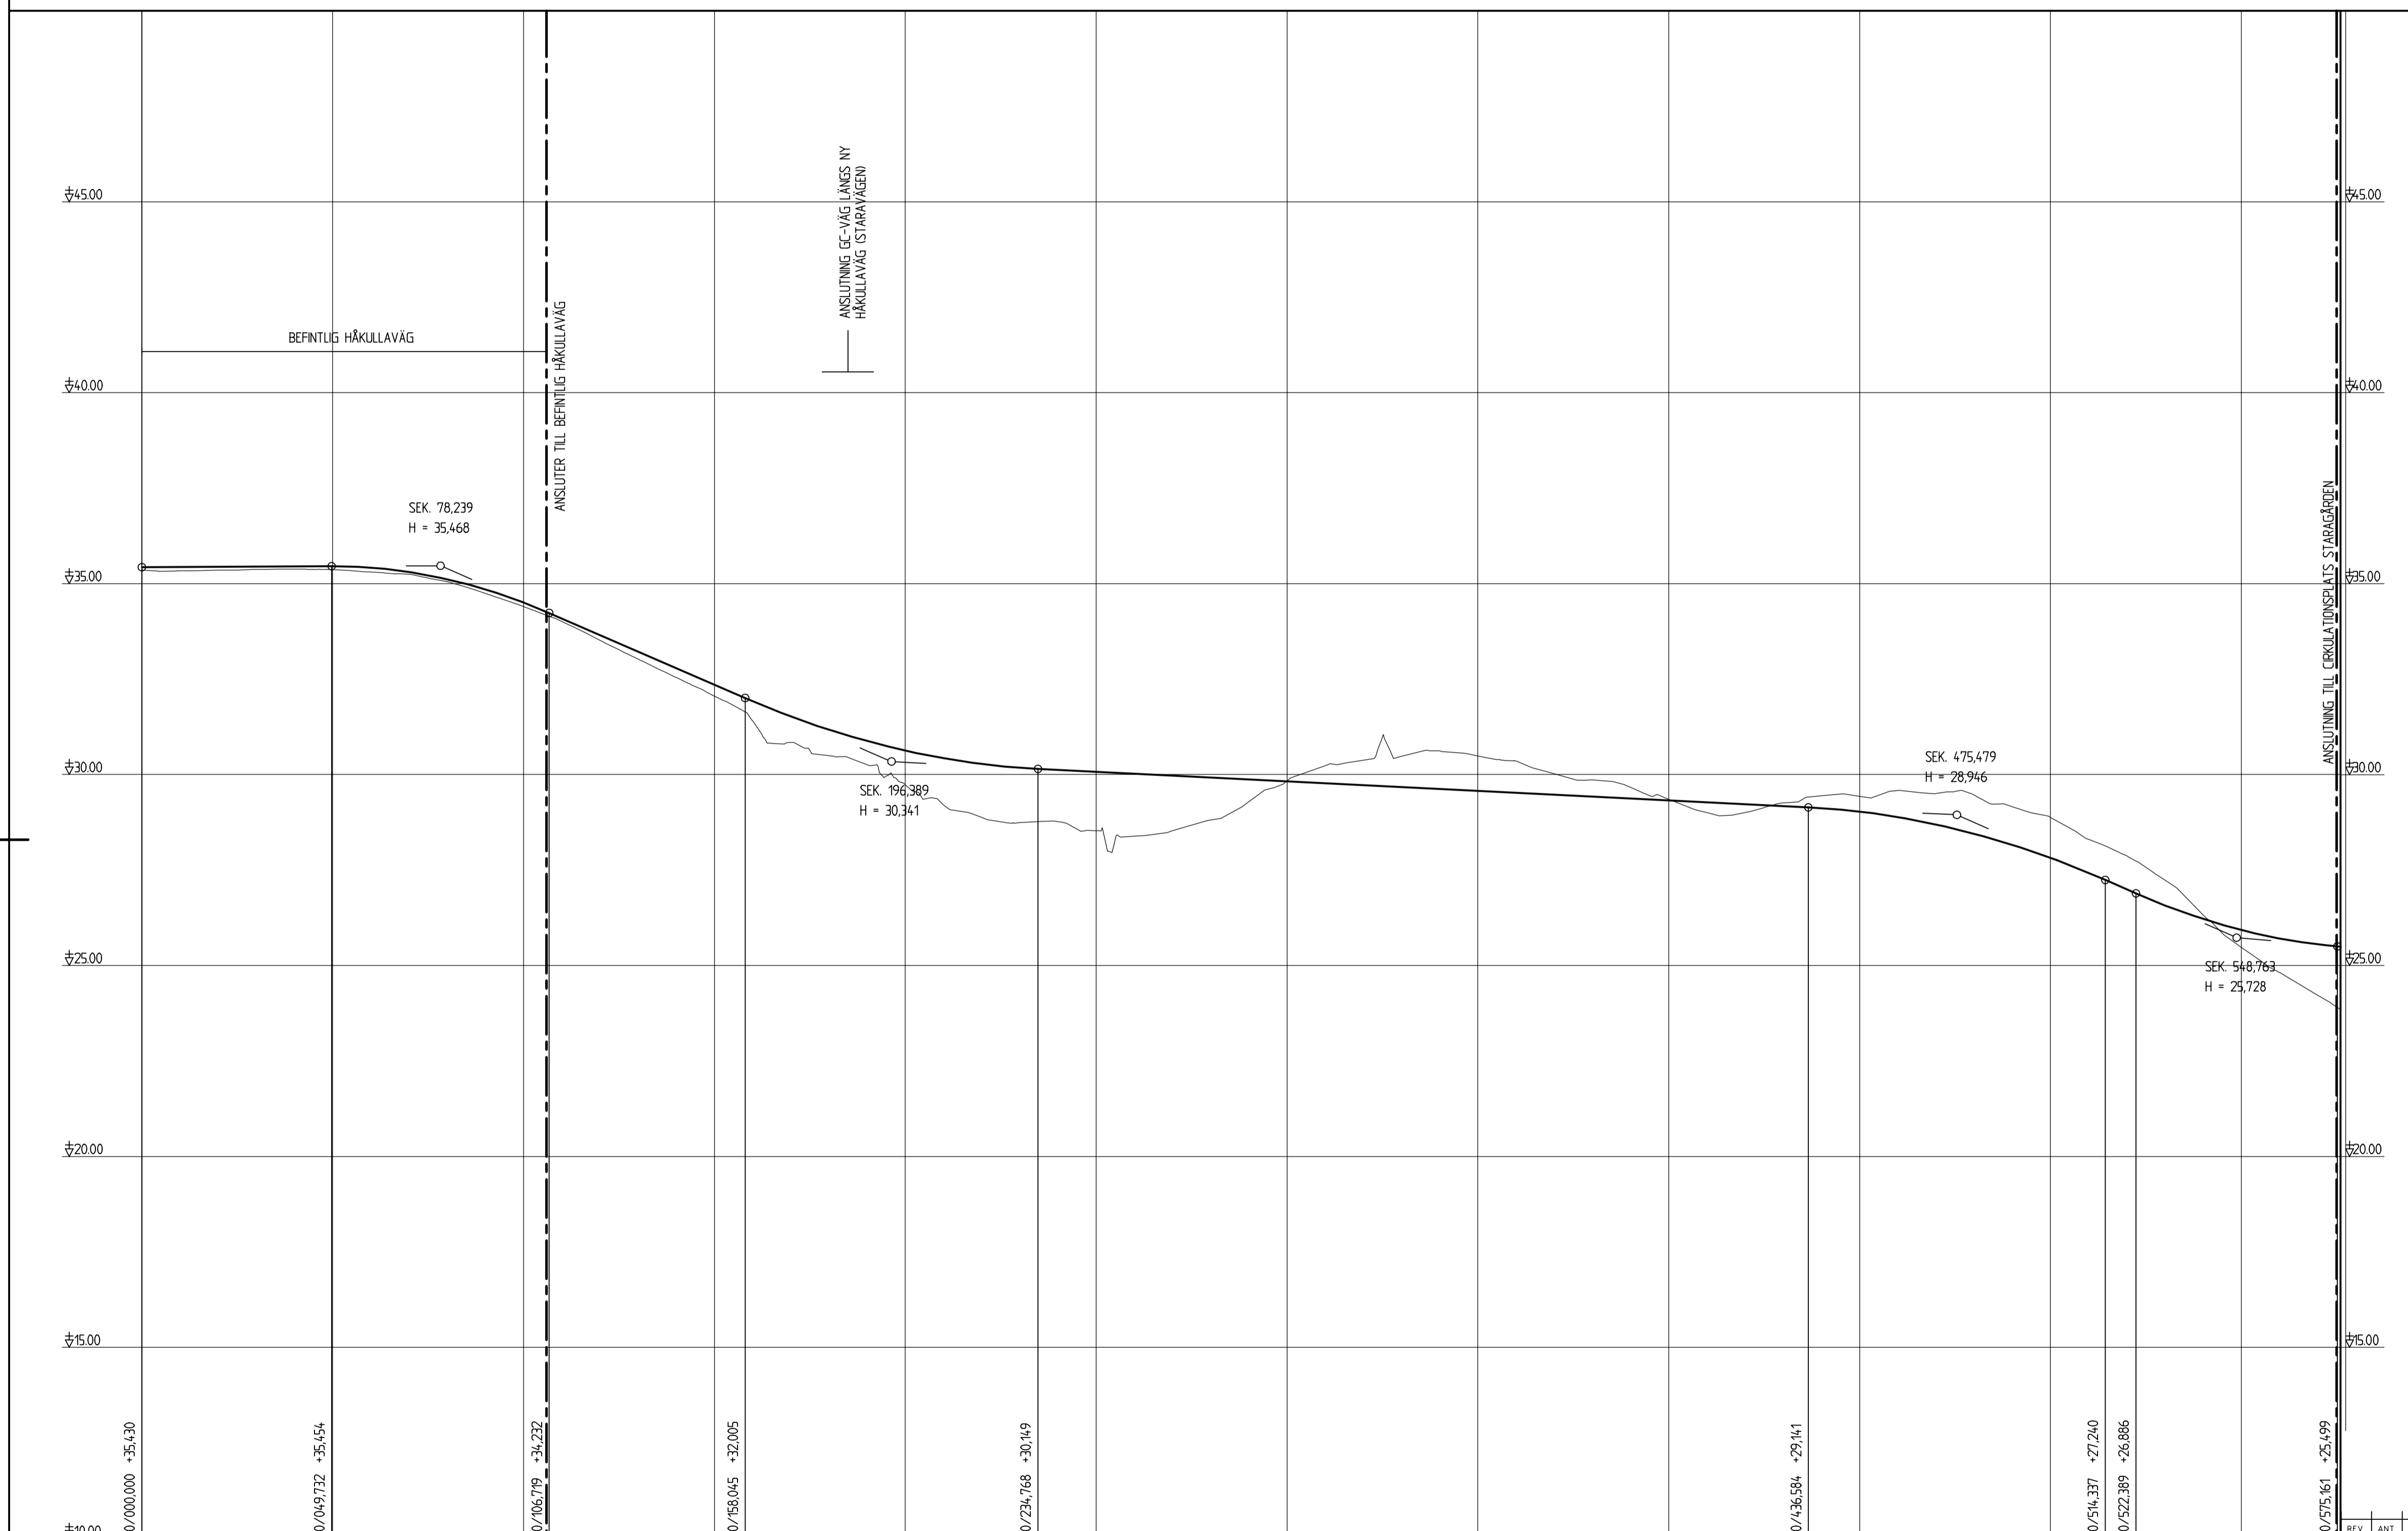


FÖRKLARINGAR

-  PROJEKTERAD PROFIL
-  MARK
-  BERG



| LUTNING / RADE | 0/000,000 +35,130 | 0/049,732 +35,454 | 0/106,719 +34,232 | 0/158,045 +32,005 | 0/234,768 +30,149 | 0/300,000 +29,571 | 0/350,000 +29,52 | 0/400,000 +29,27 | 0/450,000 +28,89 | 0/500,000 +26,99 | 0/550,000 +25,55 | |
|----------------|-------------------|-------------------|-------------------|-------------------|-------------------|-------------------|------------------|------------------|------------------|------------------|------------------|-------|
| PROFILHÖJD | | | | | | | | | | | | |
| LÄNGDMÄTNING | 0/000 | 0/050 | 0/100 | 0/150 | 0/200 | 0/250 | 0/300 | 0/350 | 0/400 | 0/450 | 0/500 | 0/550 |
| RAKNAD LINJE | 2 3H | | | | | | | | | | | |
| PLANDATA | R=150 | | | R=110 | | | RL | | | R=220 | | |
| VÄNSTER | -5% | | | | | | | | | | | |
| TVÄRFALL | 0% | | | | | | | | | | | |
| HÖGER | -5% | | | | | | | | | | | |
| ÖVERBYGGNAD | BEF VÄG | | | | | | | | | | | |
| MARKSLAG | BEF VÄG | | | ÅKERMARK | | | SKOGSMARK | | | ÅKERMARK | | |
| JORDART | FRIKTIONSJORD | | | FRIKTIONSJORD | | | FRIKTIONSJORD | | | SAND PÅ LERA | | GRUS |

| | | | | | | |
|---|-----|-----------------------------------|---|-------|----------|-----------------|
| REV | ANT | ÄNDRINGEN AVSER | GODK | DATUM | VV DATUM | VV DIARIENUMMER |
| ARBETSPLAN | | | | | | |
|  | | | VÄG 940 DELEN RÖSAN - FORSBÄCK | | | |
|  | | | NY VÄG, STARAVÄGEN | | | |
| WSP Samhällsbyggnad Box 13033 402 51 GÖTEBORG | | | Tel: 031-727 25 00 Fax: 031-727 25 01 | | | |
| UPPDRAGSANSVARIG RUTH NOCKE | | UPPDRAGSNUMMER 10162213 | | | | |
| KONSTR V KARLSSON | | GRANSK B LINDELÖF | | | | |
| GÖTEBORG | | 2013-03-15 | | | | |
| PROFIL | | | FORMAT A1 | | | |
| OBJEKT NR 106 705 | | | SKALA 1:100 | | | |
| RITINGSNR 23HT0301 | | | 1:1000 | | | |